


**NOTTINGHAM AREA DRAINAGE AND PAVING
(NORTH KIRKWOOD)
M - 000247- 0001-3**

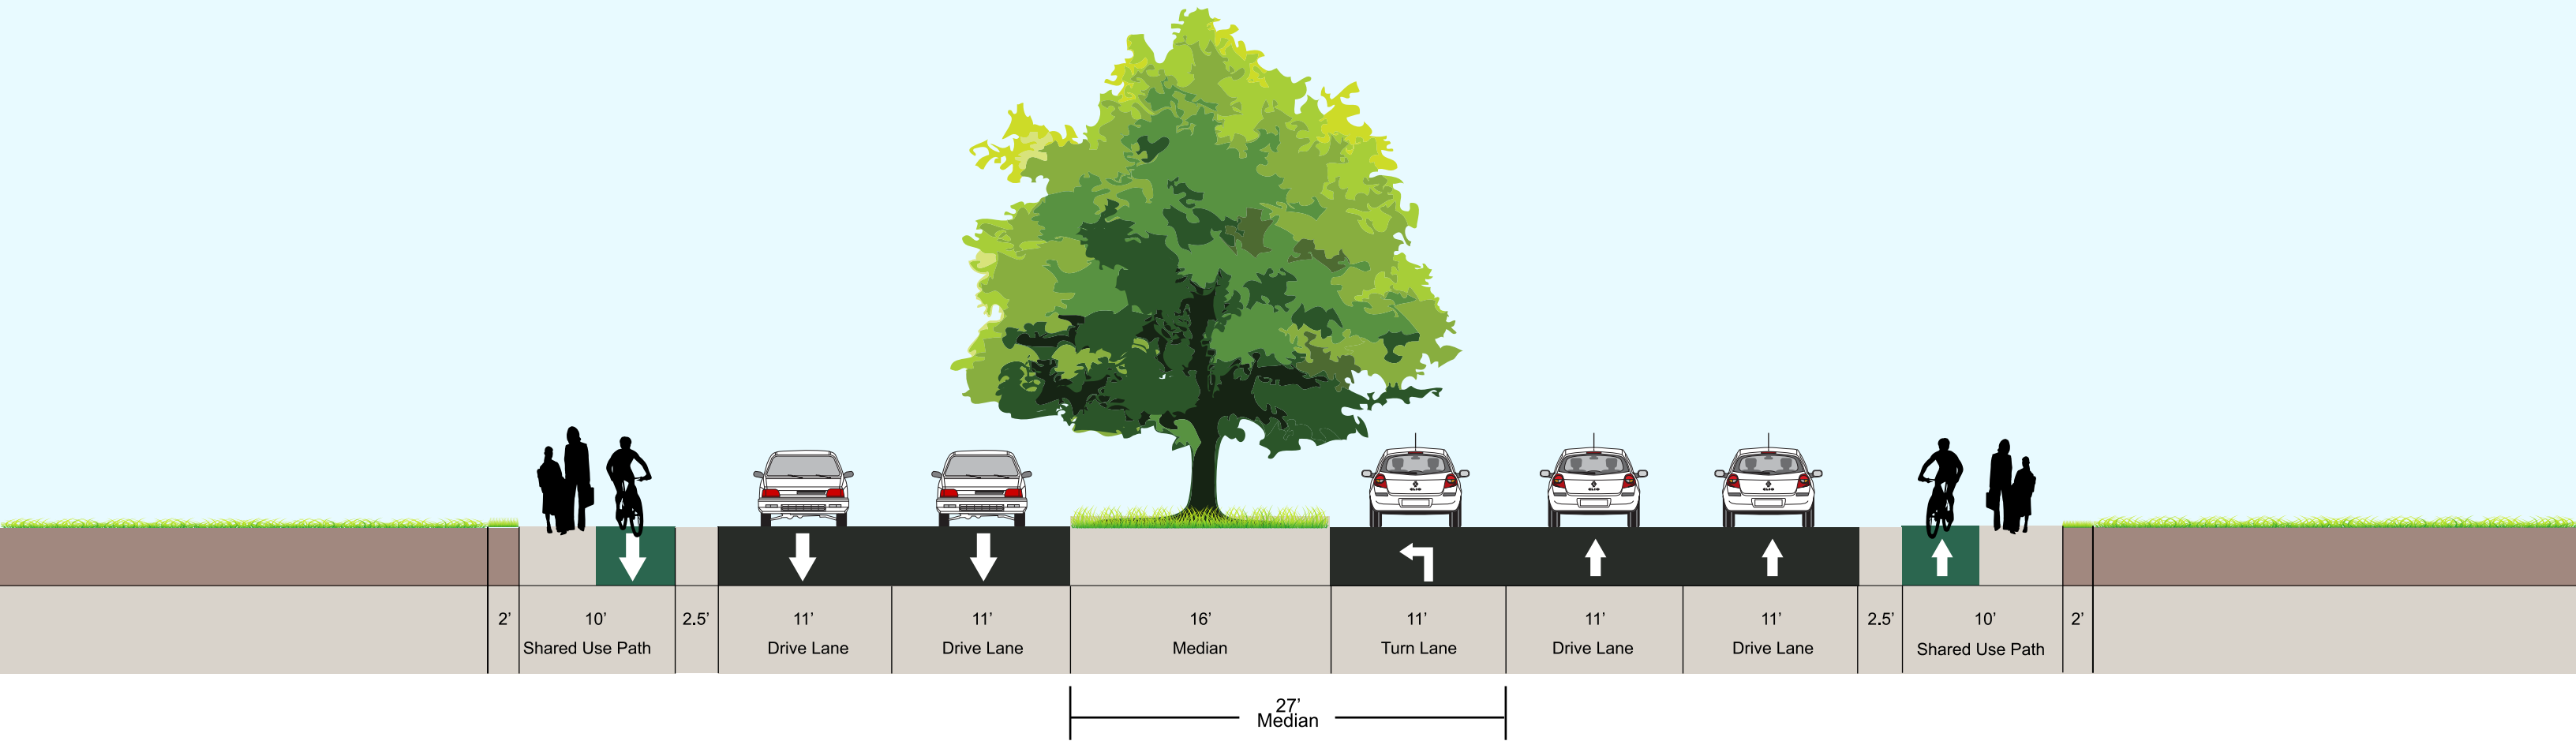

100' ROW - NORTH KIRKWOOD RD.

**4- 11' LANES W/ 2-10' SHARED USE PATHS
RECOMMENDED ALTERNATIVE**

For Illustration Purposes Only. Not for Construction.