



USER: H:\STN\USER\NAME\...
 FILENAME: P:\PROJECTS\STMP\...
 DATE: 06/15/10 10:45:10 AM

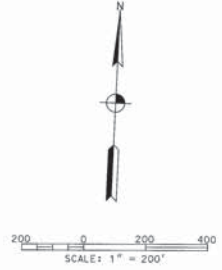

PROJECT LIMITS

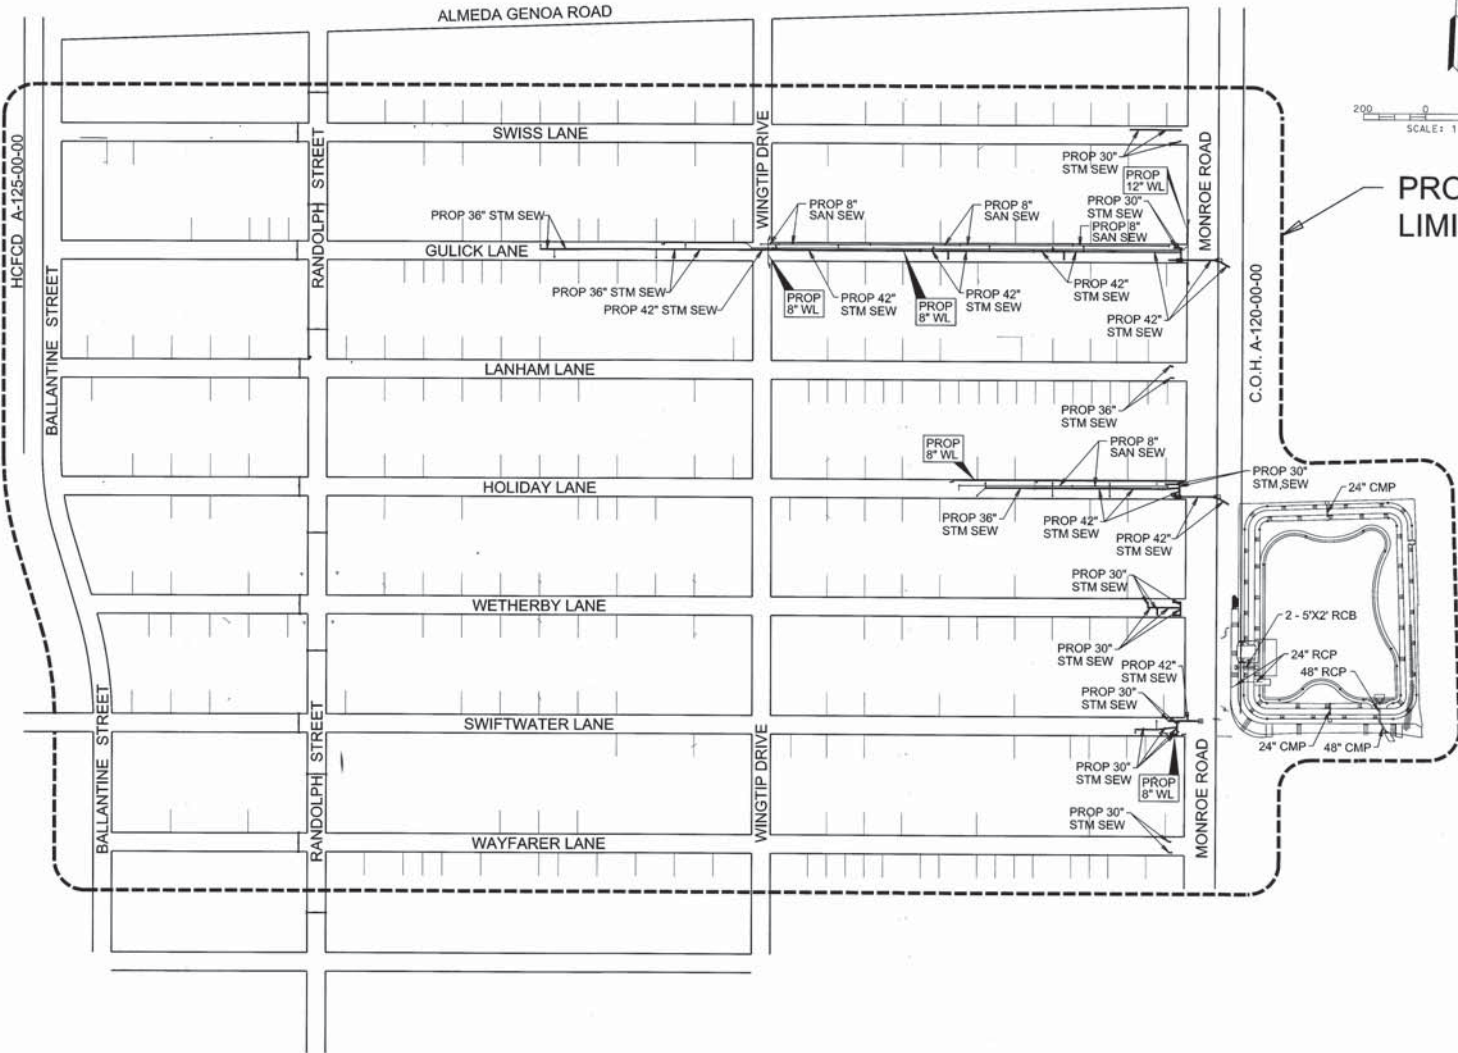

AECOM AECOM TECHNICAL SERVICES, INC.
 3344 WESTHEIMER RD., SUITE 200
 HOUSTON, TEXAS 77056
 WWW.AECOM.COM
 TYPE FILE: NO. F-3580



SURVEYED BY: MATH & CREED
 FB NO. P-5649

CITY OF HOUSTON
 DEPARTMENT OF PUBLIC WORKS AND ENGINEERING
 SKYSCRAPER SHADOWS AREA
 ROADSIDE DITCH REHABILITATION

OVERALL PROJECT LAYOUT

WBS NO. M-000126-0010-4
DRAWING SCALE
1" = 200'
CITY OF HOUSTON PW
MARCUS STUCKETT, P.E.
SHEET NO. 4 OF 14