



SOUTH GESSNER RECONSTRUCTION

TYPICAL SECTIONS

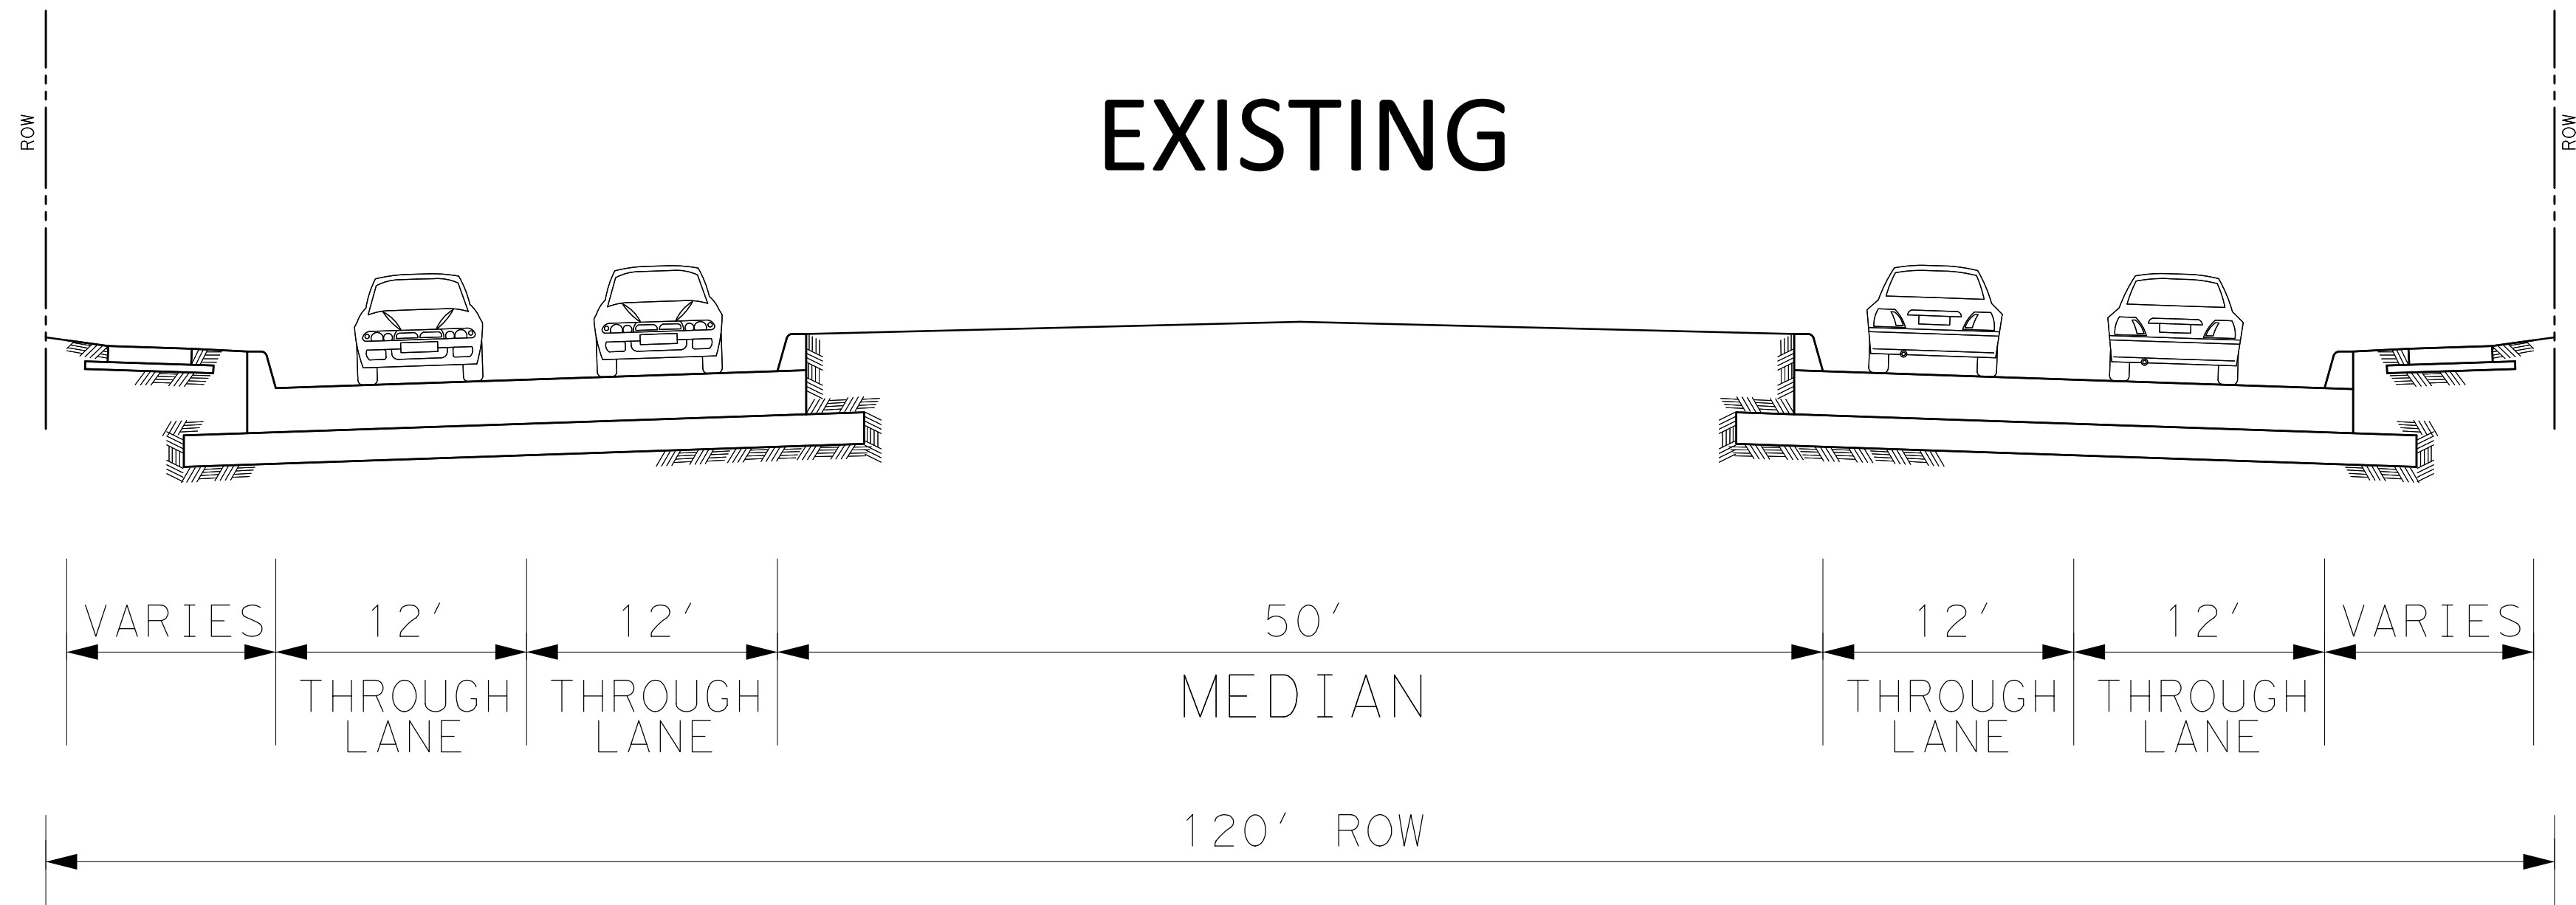

RICHMOND TO WESTHEIMER

DRAFT - For discussion purposes only

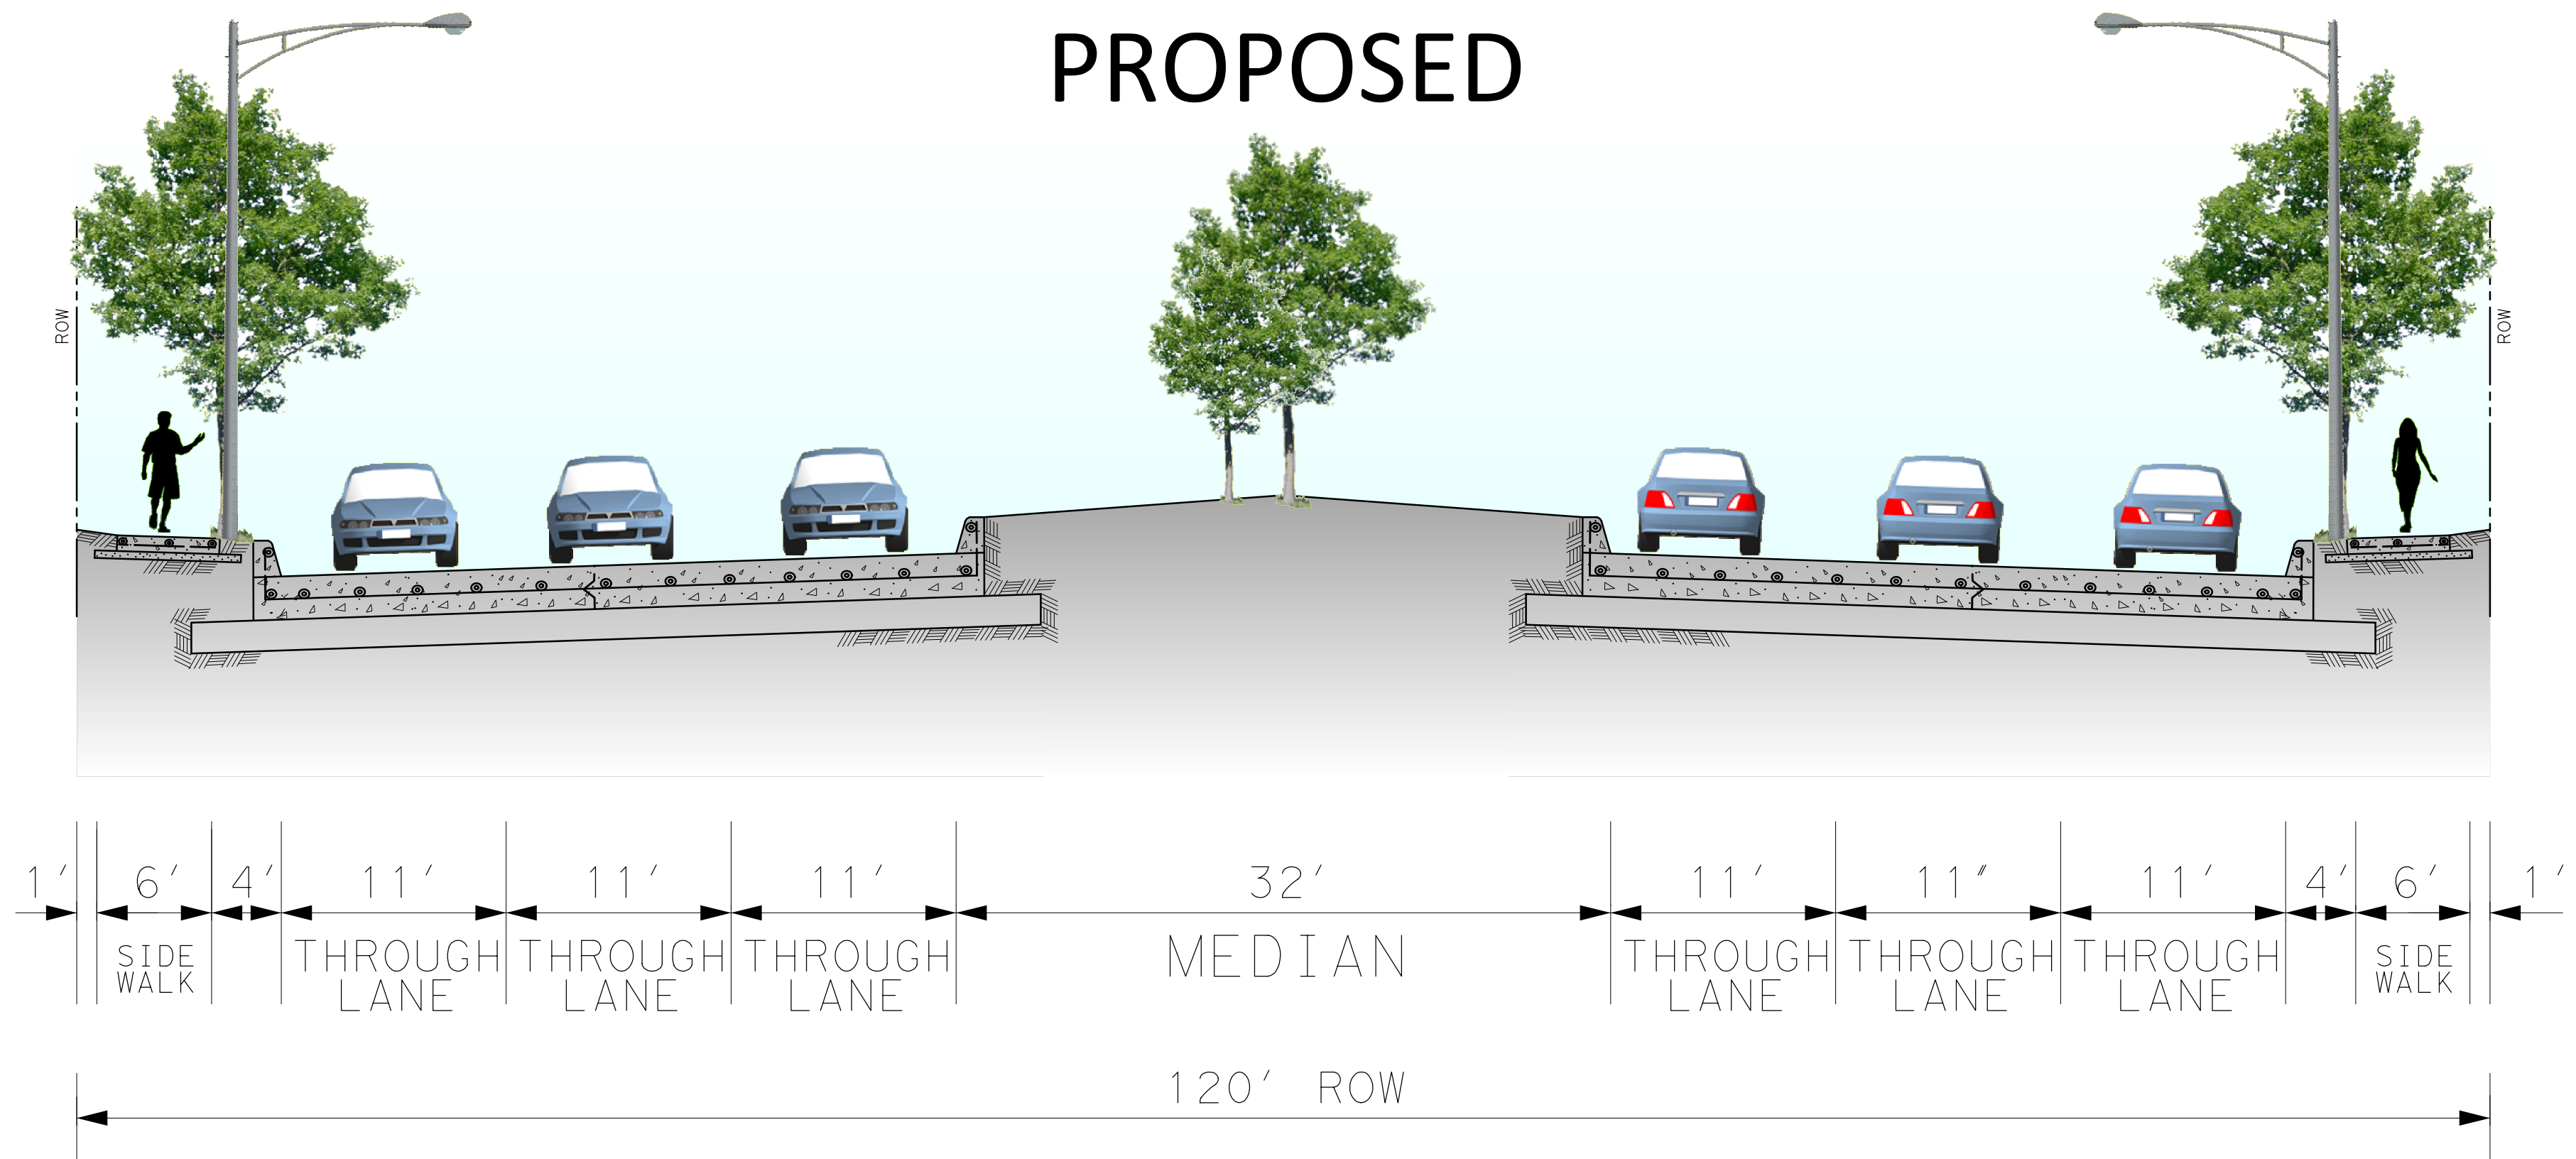

RICHMOND TO WESTHEIMER